


STANDARD DRIVE WAY DETAIL (FOR CONCRETE STREET)

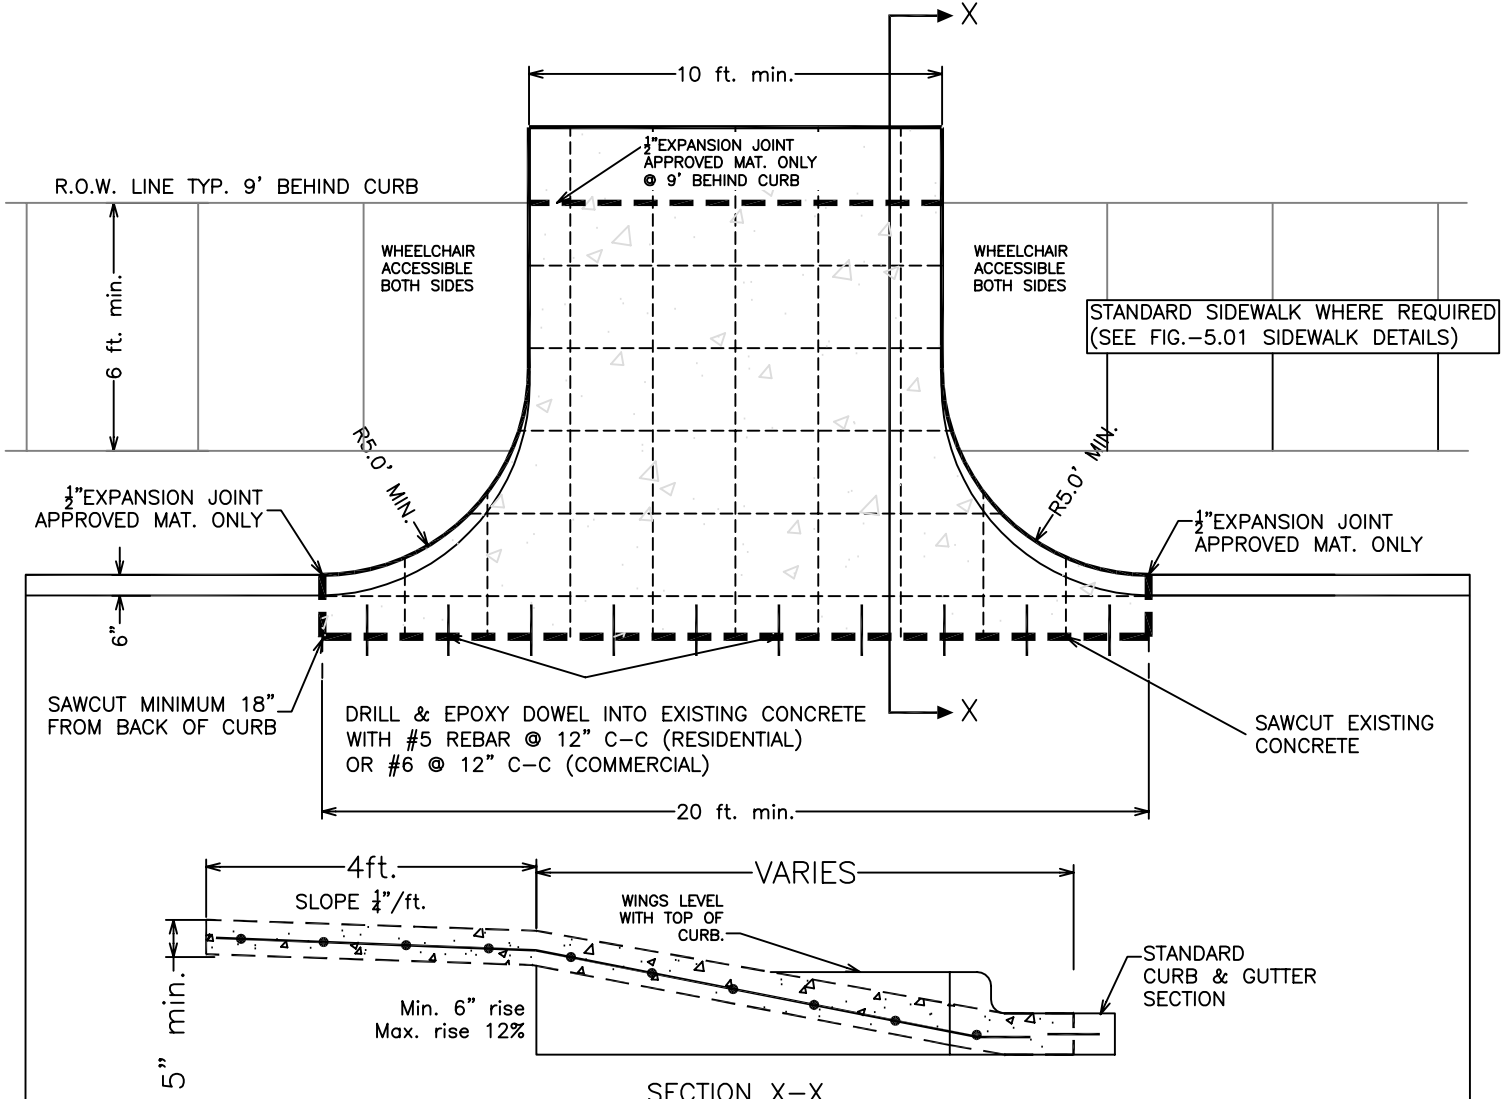

NOTES:

RESIDENTIAL DRIVEWAY
#3 REBAR 24" o.c.e.w. 5" MINIMUM CONCRETE THICKNESS.

COMMERCIAL DRIVEWAY
#4 REBAR 24" o.c.e.w. 6" MINIMUM CONCRETE THICKNESS
(7" FOR INDUSTRIAL)



PREPARED BY
THE CITY OF SULPHUR SPRINGS
ENGINEERING DEPARTMENT

CITY OF SULPHUR SPRINGS
DEVELOPMENT MANAGEMENT MANUAL
DETAIL DRAWINGS

DRIVE WAY DETAILS
(FOR CONCRETE STREETS)

SCALE: NTS
DATE: 04.09.2015
DR. BY:
CK. BY:

DRAWING NUMBER
FIG-11.01