
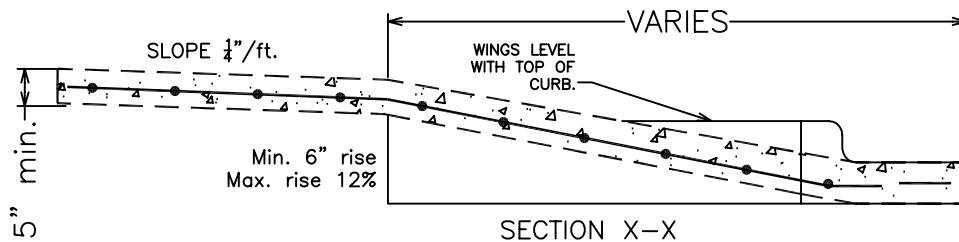


# STANDARD DRIVE WAY DETAIL (FOR ASPHALT STREET)

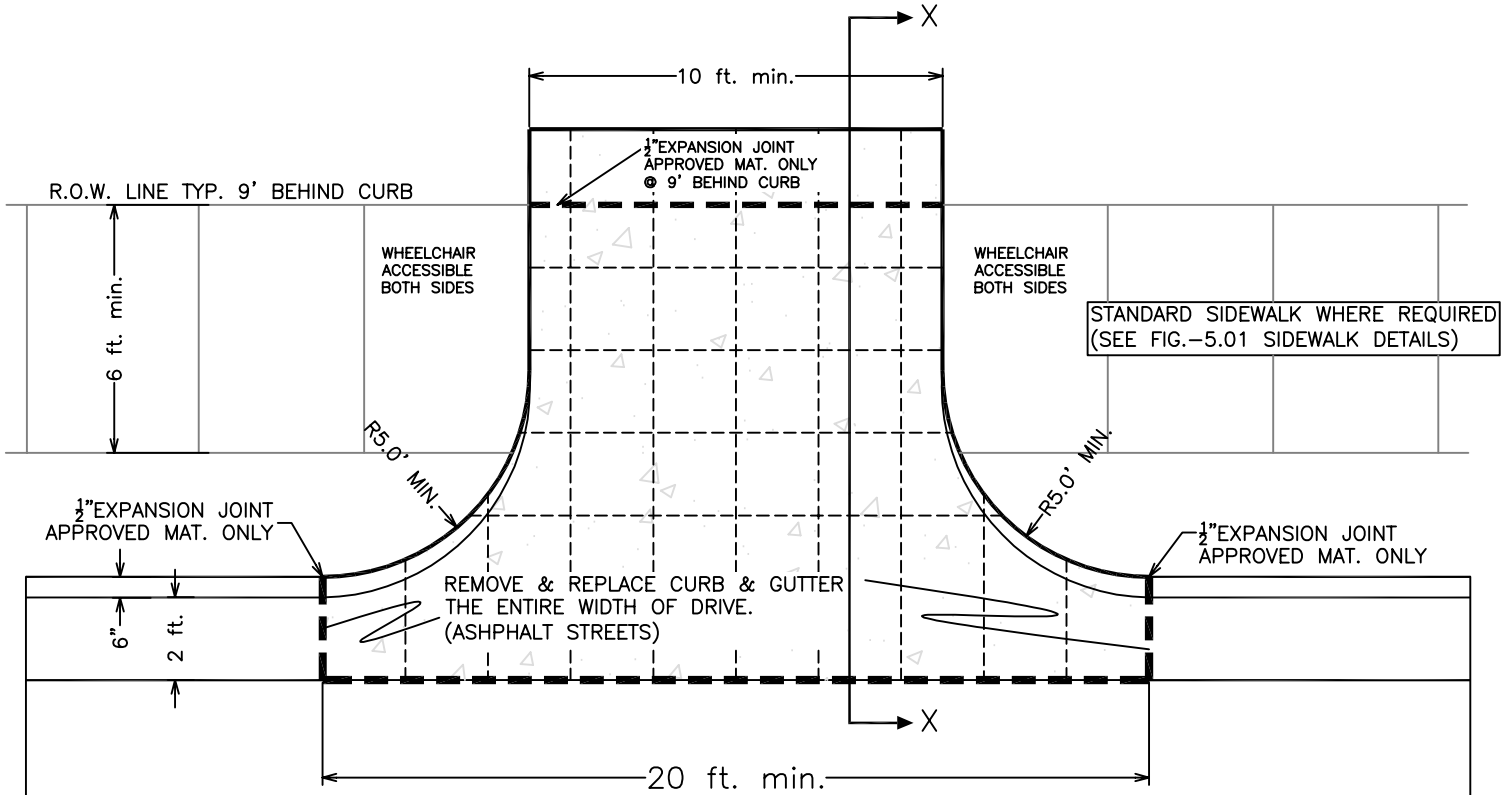

NOTES:

RESIDENTIAL DRIVEWAY

#3 REBAR 24" o.c.e.w. 5" MINIMUM CONCRETE THICKNESS.

COMMERCIAL DRIVEWAY

#4 REBAR 24" o.c.e.w. 6" MINIMUM CONCRETE THICKNESS  
(7" FOR INDUSTRIAL)

ASPHALT PATCH REPAIR TO BE PERFORMED BY THE CITY.  
FEE'S APPLY



PREPARED BY  
THE CITY OF SULPHUR SPRINGS  
ENGINEERING DEPARTMENT

CITY OF SULPHUR SPRINGS  
DEVELOPMENT MANAGEMENT MANUAL  
DETAIL DRAWINGS

DRIVE WAY DETAILS  
(FOR ASPHALT STREETS)

SCALE: NTS  
DATE: 4.09.2015  
DR. BY:  
CK. BY:

DRAWING NUMBER  
**FIG-11.02**