


**CONCRETE PAVEMENT  
CONDITION**

**ASPHALT PAVEMENT  
CONDITION**

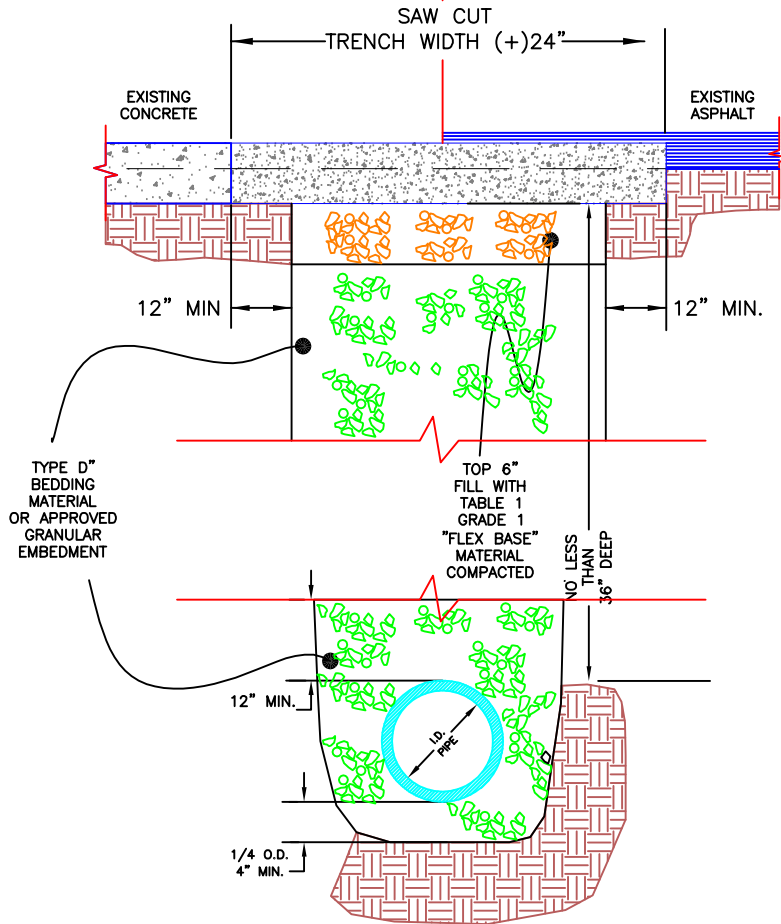

FOR CONCRETE ROADWAY:  
DRILL AND DOWEL  
INTO EXISTING CONCRETE.  
POUR CONCRETE CAP  
TO MATCH EXISTING  
CONCRETE. USE A  
HI-EARLY CONCRETE MIX  
WITH # 3 REBAR ON  
12 INCH CENTERS BOTH  
WAYS.

FOR ASPHALT ROADWAY SURFACE  
POUR A 6 INCH CONCRETE CAP  
TO WITHIN 2 INCHES OF  
ASPHALT SURFACE.  
USE A HI-EARLY  
CONCRETE MIX WITH  
# 3 REBAR ON  
12 INCH CENTERS, BOTH WAYS.  
LEVEL PATCH TO  
EXISTING ROADWAY WITH  
2 INCHES OF HOT MIX  
ASPHALT CONCRETE P/MT.  
TYPE "D".

**PAVEMENT CUT & EMBEDMENT  
DETAIL**

N.T.S.



PREPARED BY  
THE CITY OF SULPHUR SPRINGS  
ENGINEERING DEPARTMENT

CITY OF SULPHUR SPRINGS  
DEVELOPMENT MANAGEMENT MANUAL  
DETAIL DRAWINGS

EMBEDMENT DETAIL  
(STREET CUT)

SCALE: NTS  
DATE: 4/9/15  
DR. BY:  
CK. BY:

DRAWING NUMBER  
**FIG.-3.01**