



50' R.O.W.
STREET STANDARD
(TYPICAL)

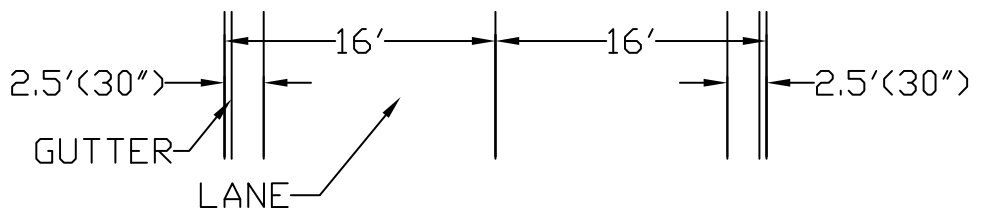

NOTES:
SEE STREET CROSS SECTION DETAILS
FIG.-4.09 OR FIG.-4.10

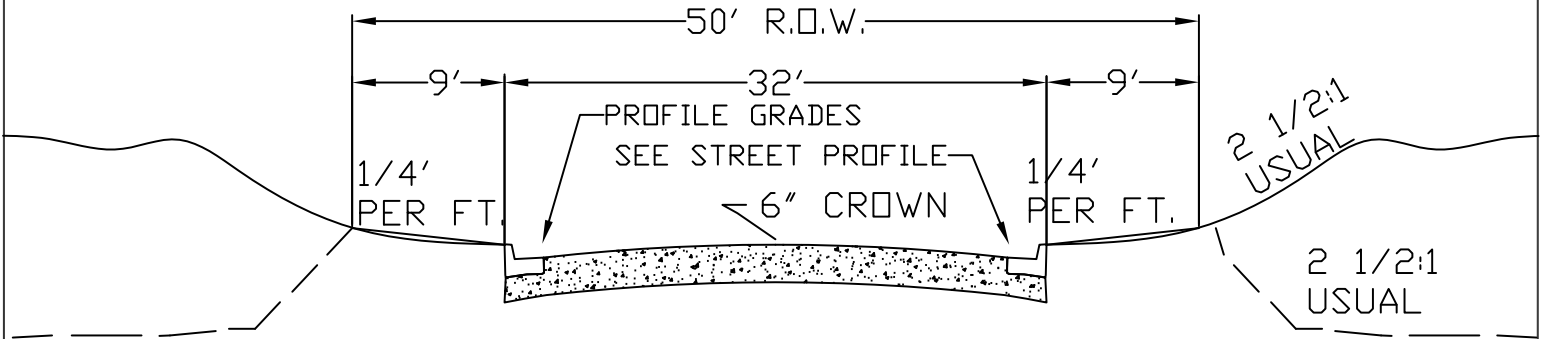

CITY OF SULPHUR SPRINGS
DEVELOPMENT MANAGEMENT MANUAL
DETAIL DRAWINGS
50' R.O.W.
STREET STANDARD

SCALE: NTS
DATE: 12.06.2013
DR. BY:
CK. BY:

DRAWING NUMBER
FIG.-4.01

PREPARED BY: THE CITY OF SULPHUR SPRINGS ENGINEERING DEPARTMENT