
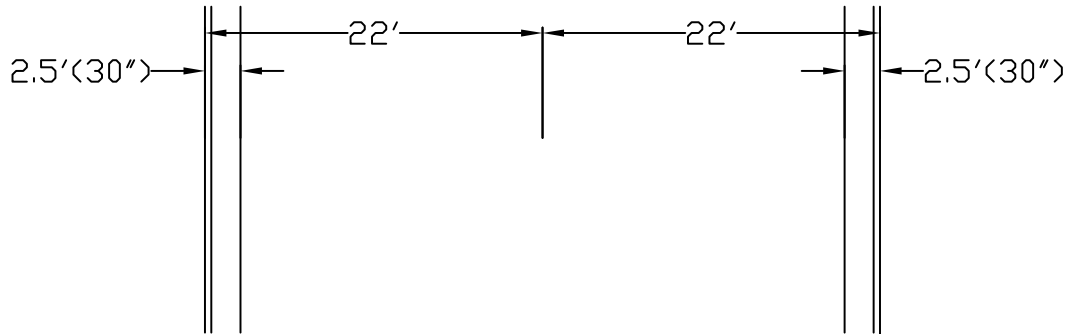


60' R.O.W.  
STREET STANDARD  
(TYPICAL)

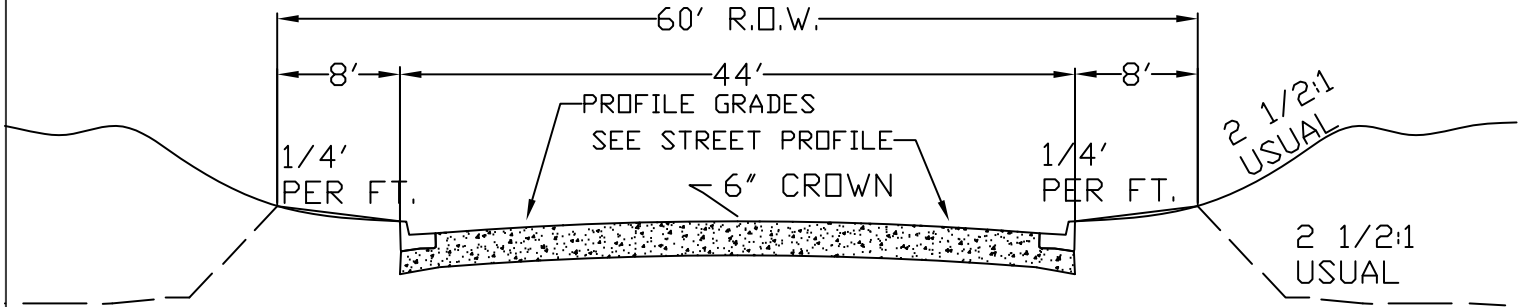

60' R.O.W.  
STREET STANDARD  
(TYPICAL)

NOTES:

NO LEFT TURN LANE EXCEPT AT INTERSECTIONS  
(AND NO PARKING ZONES)

SEE STREET CROSS SECTION DETAILS  
FIG.-4.09 OR FIG.-4.10



PREPARED BY: THE CITY OF SULPHUR SPRINGS ENGINEERING DEPARTMENT

CITY OF SULPHUR SPRINGS  
DEVELOPEMENT MANAGEMENT MANUAL  
DETAIL DRAWINGS

60' R.O.W.  
STREET STANDARD

SCALE: NTS  
DATE: 12.09.2013  
DR. BY:  
CK. BY:

DRAWING NUMBER

**FIG.-4.02**