
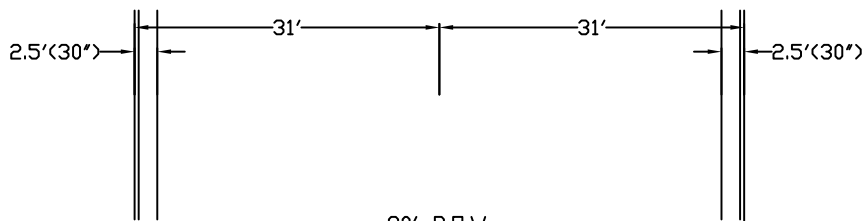


80' R.O.W.
STREET STANDARD
(TYPE-1)

NOTES:

NO LEFT TURN LANE EXCEPT AT INTERSECTIONS
(AND NO PARKING ZONES)

SEE STREET CROSS SECTION DETAILS
FIG.-4.09 OR FIG.-4.10

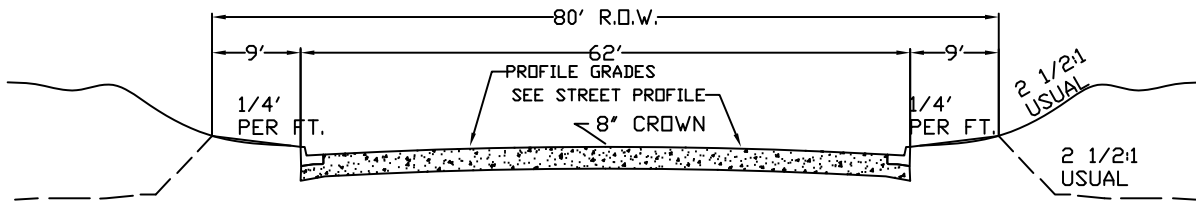

80' R.O.W.
STREET STANDARD
(TYPE-2)

NOTES:

NO LEFT TURN LANE EXCEPT AT INTERSECTIONS
(AND NO PARKING ZONES)

SEE STREET CROSS SECTION DETAILS
FIG.-4.09 OR FIG.-4.10



PREPARED BY: THE CITY OF SULPHUR SPRINGS ENGINEERING DEPARTMENT

CITY OF SULPHUR SPRINGS
DEVELOPMENT MANAGEMENT MANUAL
DETAIL DRAWINGS

80' R.O.W.
STREET STANDARD

SCALE: NTS
DATE: 12.09.2013
DR. BY:
CK. BY:

DRAWING NUMBER

FIG.-4.03