


**RESIDENTIAL
CONCRETE**

N.T.S.

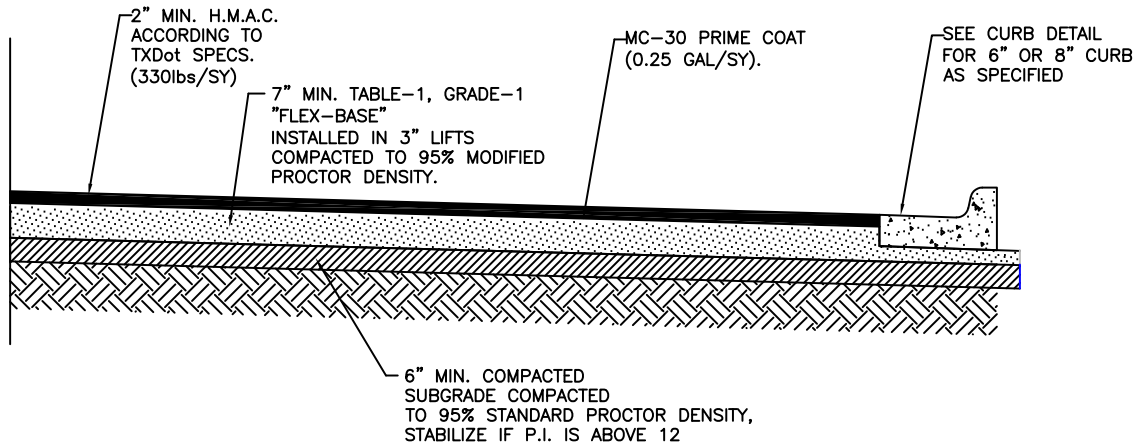

**RESIDENTIAL
ASPHALT**

N.T.S.

**CITY OF SULPHUR SPRINGS
PAVING STANDARD
FOR RESIDENTIAL STREETS SECTIONS
(OTHER HALF SIMILAR)**

NOTE: EXPANSION JOINT
DETAIL FULL DEPTH-SMOOTH
18" #5 DOWELS GREASED
OR CAPPED ONE END AT
12" O.C.

SAW CUT JOINT DETAIL
1/4 SLAB THICKNESS
SEALED



PREPARED BY
THE CITY OF SULPHUR SPRINGS
ENGINEERING DEPARTMENT

CITY OF SULPHUR SPRINGS
DEVELOPMENT MANAGEMENT MANUAL
DETAIL DRAWINGS

RESIDENTIAL
STREET SPECIFICATIONS

SCALE: NTS

DATE: 12.09.2013

DR. BY:

CK. BY:

DRAWING NUMBER

FIG.-4.09