


**COMMERCIAL  
CONCRETE**

N.T.S.

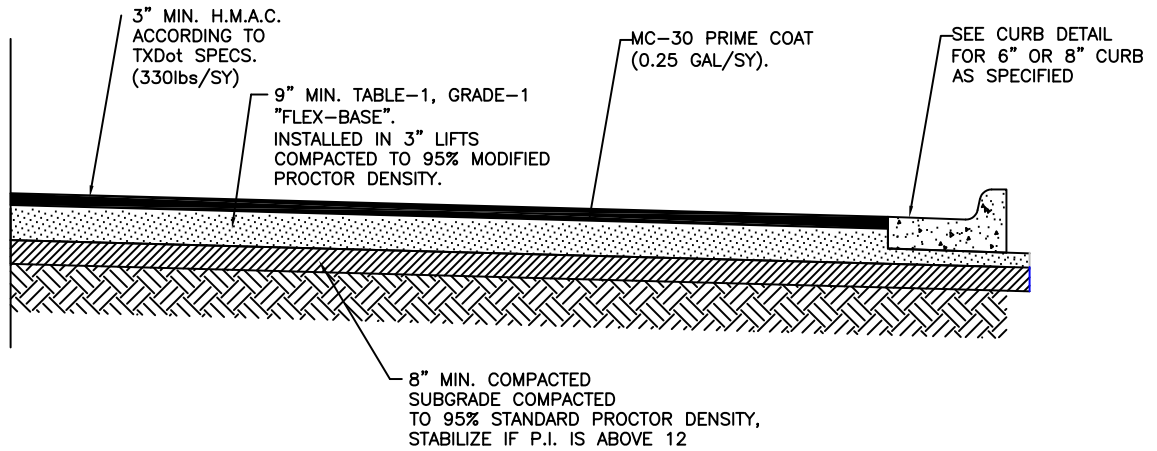

**COMMERCIAL  
ASPHALT**

N.T.S.

**CITY OF SULPHUR SPRINGS  
PAVING STANDARD  
FOR COMMERCIAL STREETS SECTIONS  
(OTHER HALF SIMILAR)**

NOTE: EXPANSION JOINT  
DETAIL FULL DEPTH-SMOOTH  
24", #6 DOWELS GREASED  
OR CAPPED ONE END AT  
12" O.C.

SAW CUT JOINT DETAIL  
1/4 SLAB THICKNESS  
SEALED



PREPARED BY: THE CITY OF SULPHUR SPRINGS ENGINEERING DEPARTMENT

CITY OF SULPHUR SPRINGS  
DEVELOPMENT MANAGEMENT MANUAL  
DETAIL DRAWINGS

COMMERCIAL  
STREET SPECIFICATIONS

SCALE: NTS  
DATE: 12.09.2013  
DR. BY:  
CK. BY:

DRAWING NUMBER  
**FIG.-4.10**