



PARKING LAYOUT DIMENSIONS 2

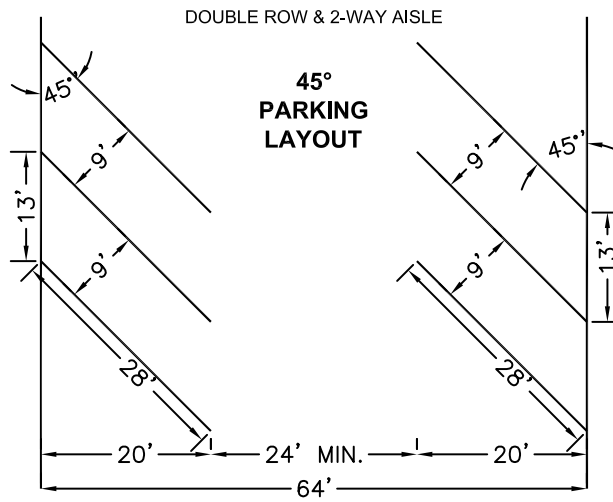

*** 2-WAY TRAFFIC AISLE REQUIRE 24' MINIMUM AISLE WIDTH.**

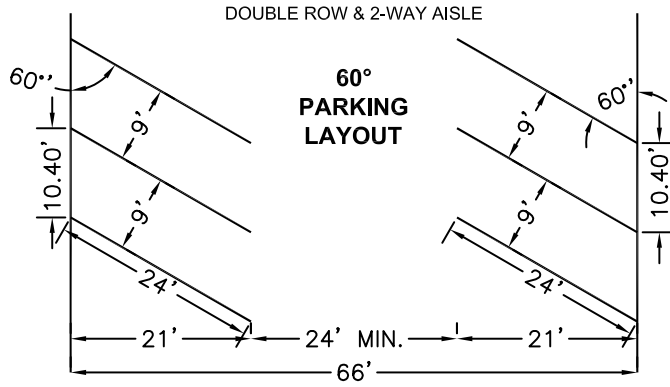

PREPARED BY: THE CITY OF SULPHUR SPRINGS ENGINEERING DEPARTMENT

CITY OF SULPHUR SPRINGS
DEVELOPMENT MANAGEMENT MANUAL
DETAIL DRAWINGS

PARKING LAYOUT DIMENSIONS
2-WAY AISLE

SCALE: NTS
DATE: 12.10.2013
DR. BY:
CK. BY:

DRAWING NUMBER

FIG.-7.02